

Ph: 3262 1200 Fax: 3262 1600
 Email: ecdb@powerup.com.au
 Suite 11 - 713 Sandgate Road,
 Clayfield, Qld, 4011
 ECBDD Pty Ltd (ACN 101 135 077)
 QBSA license No. 1010190



Issue	Author	Date
1 SK-1	OWEN	21-3.05
2 SK-2	OWEN	20-7.05
3		
4		
5		
6		

© copyright ECBD Pty Ltd

Project **MASTER PLAN**

Client **BENNETT**


Address **VULTURE ST. BOARDING HOUSE**

Job No. **05-016**

Dwg. No. **3.076**

Scale. **1:100**

FIRST FLOOR

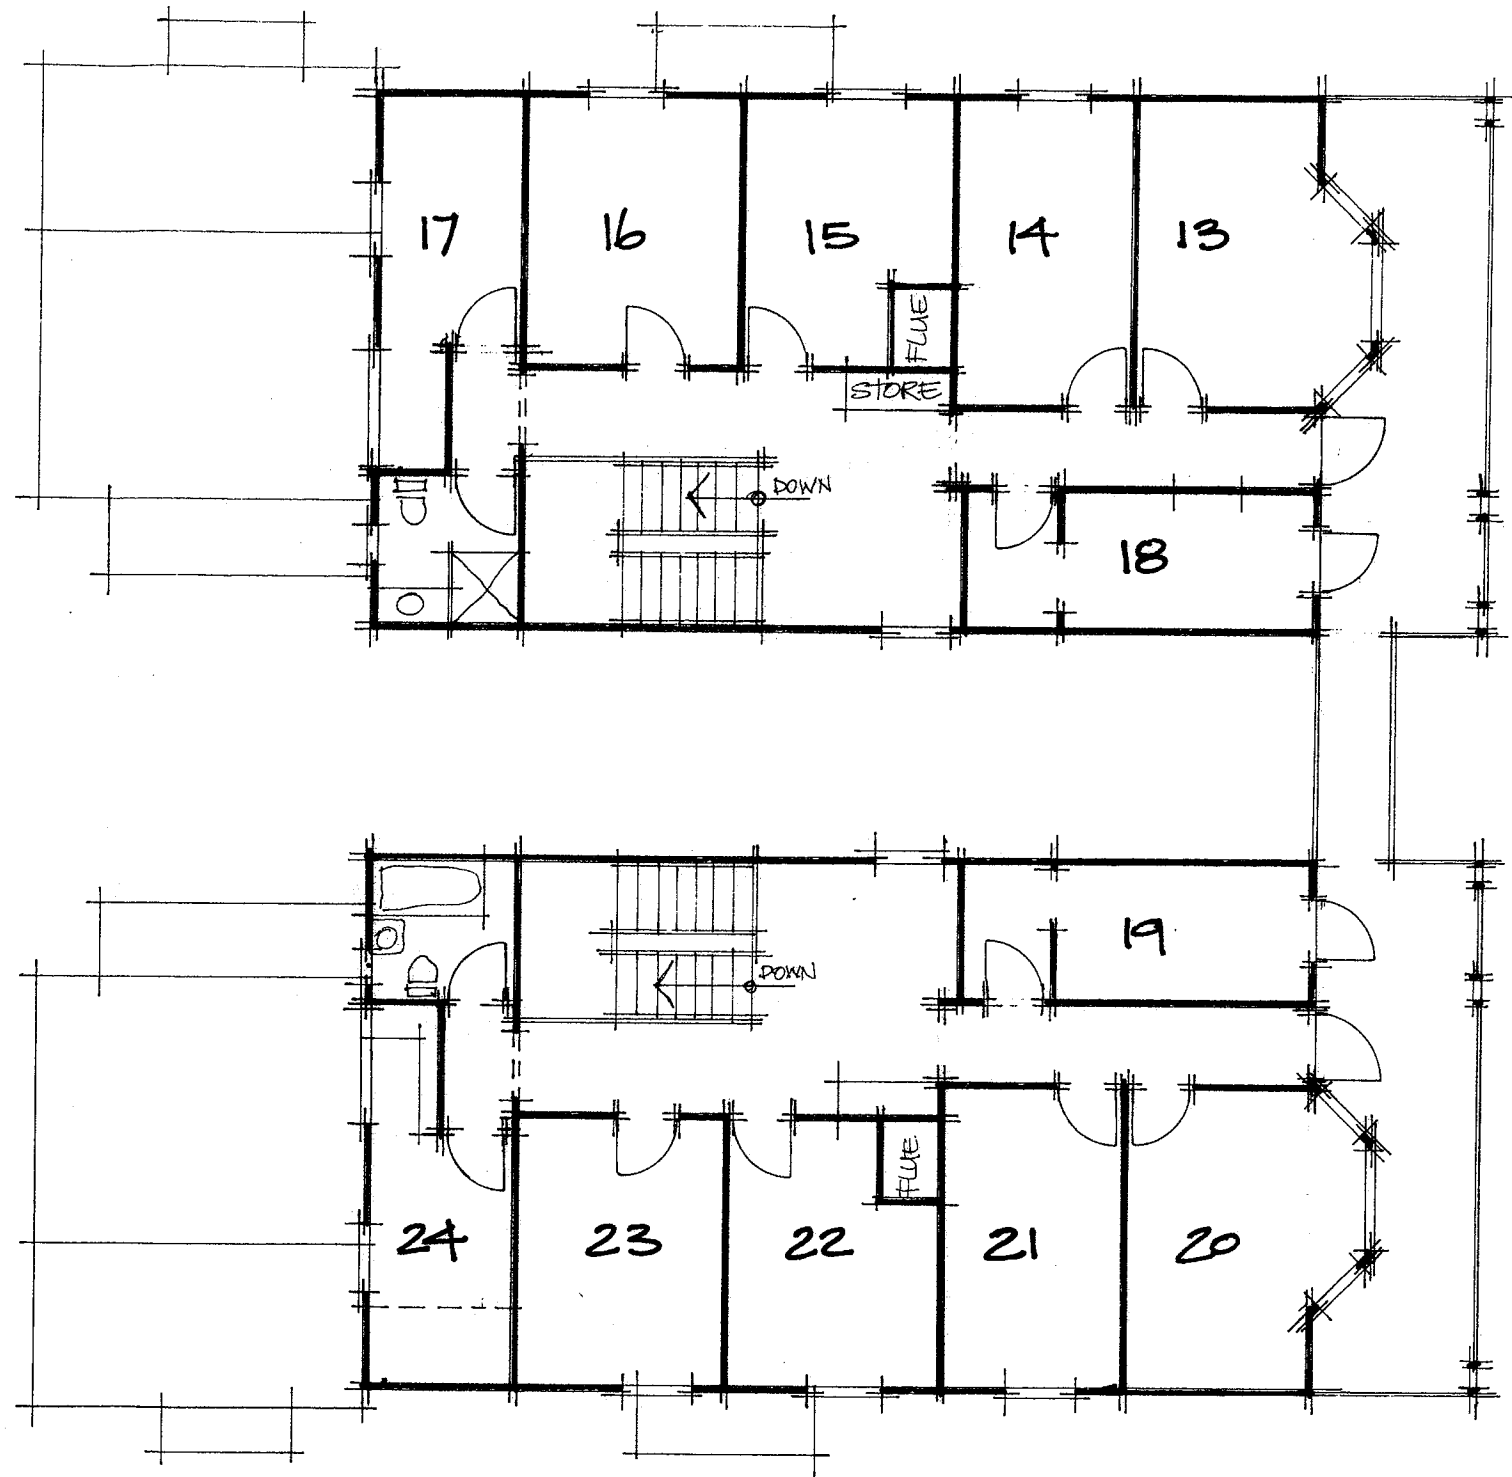

Ph: 3262 1200 Fax: 3262 1600
 Email: ecdb@powerup.com.au
 Suite 11 - 713 Sandgate Road,
 Clayfield, Qld, 4011
 ECBDD Pty Ltd (ACN 101 135 077)
 QBSA license No. 1010190



Issue	Author	Date
1 EK-1	OWEN	21-3-05
2 EK-2	OWEN	20-7-05
3		
4		
5		
6		

© copyright ECBDD Pty Ltd

Project	MASTER PLAN
Client	BENNETT
Address	VULTURE ST. BOARDING HOUSE


Job No.	05-06
Dwg. No.	4.0F6
Scale.	1:100

FLOOR RL - 17.4

COURTYARD
RL - 15.8

ROOF (EXIST) - RL 27.15
FIRST FLOOR - RL 21.00
GROUND FLOOR - RL 17.20
BASEMENT - RL 14.50

A HOLDING TANK & PUMP
WILL BE REQUIRED AT
BASEMENT LEVEL FOR
STORMWATER DISCHARGE

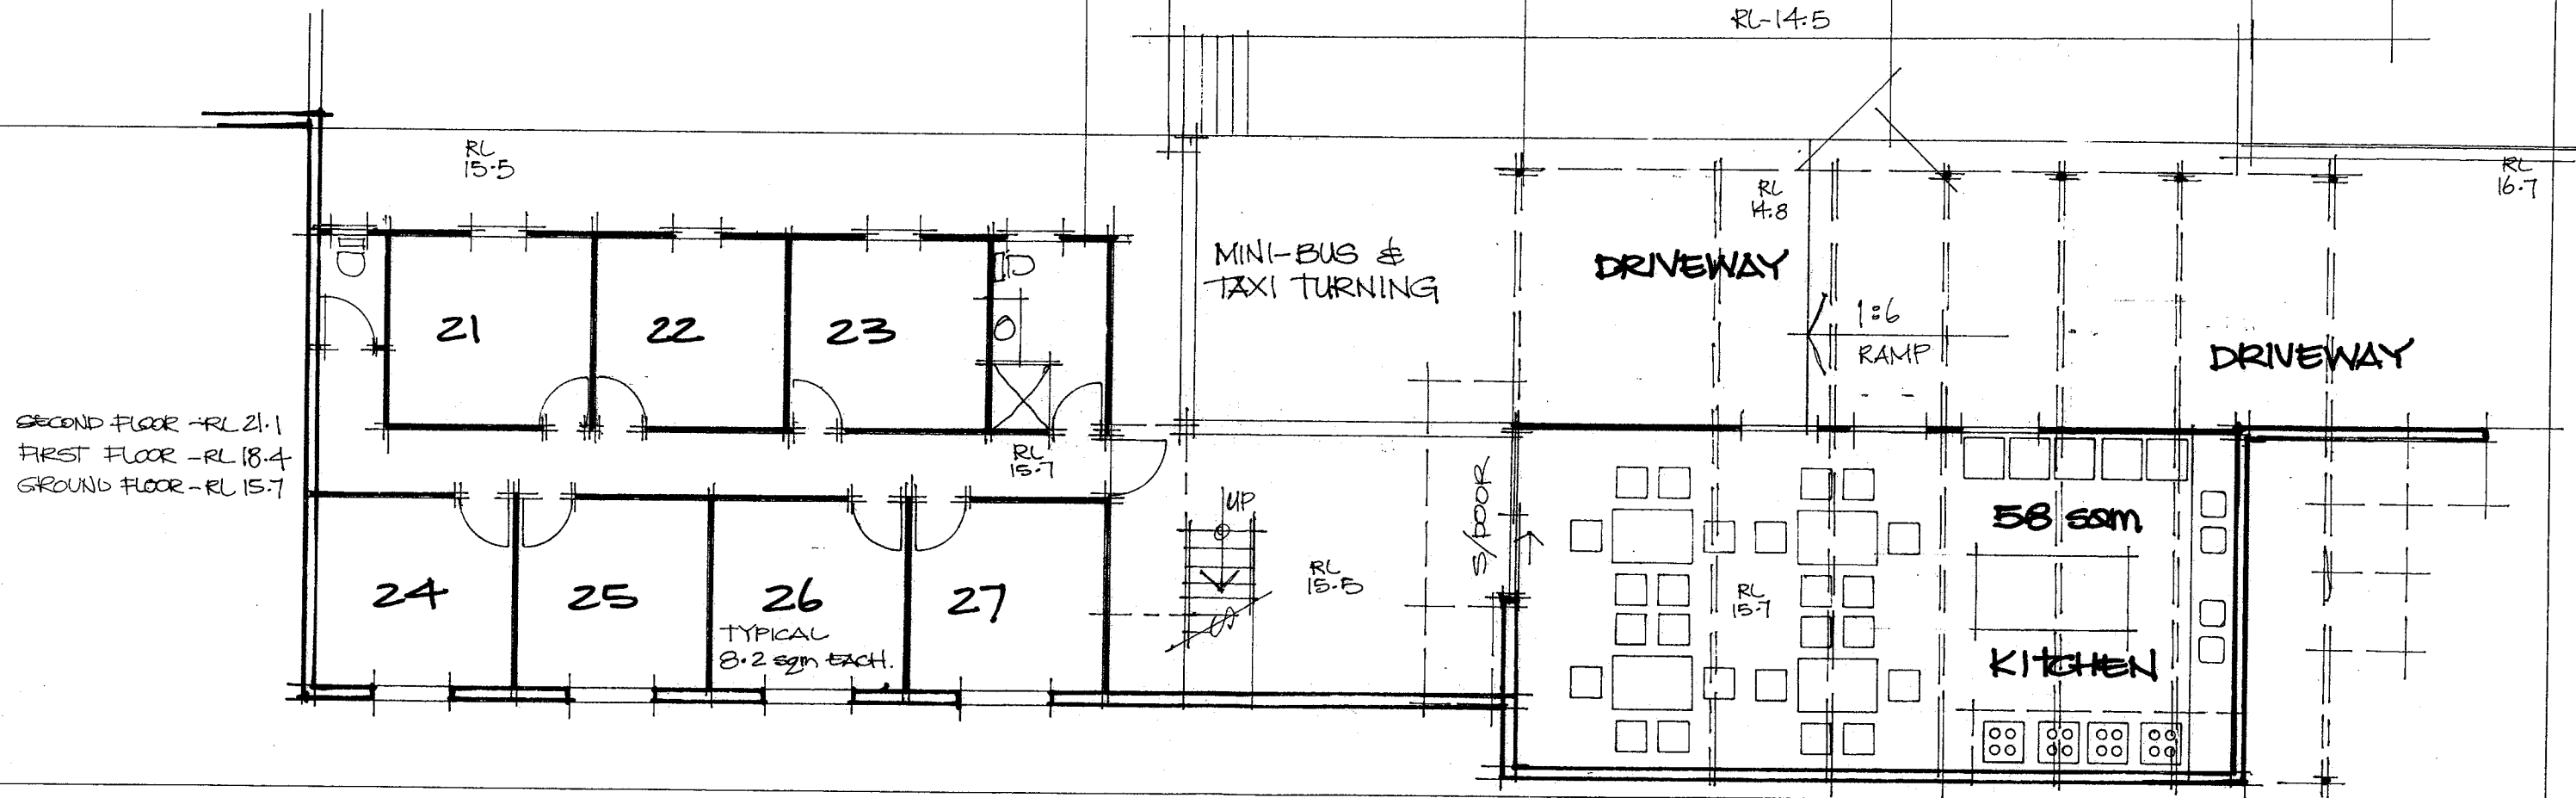

GROUND FLOOR

ROOF (8.5m MAX) RL 24.5
FIRST FLOOR - RL 18.7
GROUND FLOOR - RL 15.7



Ph: 3262 1200 Fax: 3262 1600
Email: ecbd@powerup.com.au
Suite 11 - 713 Sandgate Road,
Clayfield, Qld, 4011
ECBDD Pty Ltd (ACN 101 135 077)
QBSA license No. 1010190



Issue	Author	Date
1 SK-1	OWEN	21-3-05
2 SK-2	OWEN	20-7-05
3		
4		
5		
6		


© copyright ECBDD Pty Ltd

Project	MASTER PLAN
Client	BENNETT
Address	VULTURE ST. BOARDING HOUSE

Job No.	05-016
Dwg. No.	5 of 6
Scale.	1:100

19.1

16.7

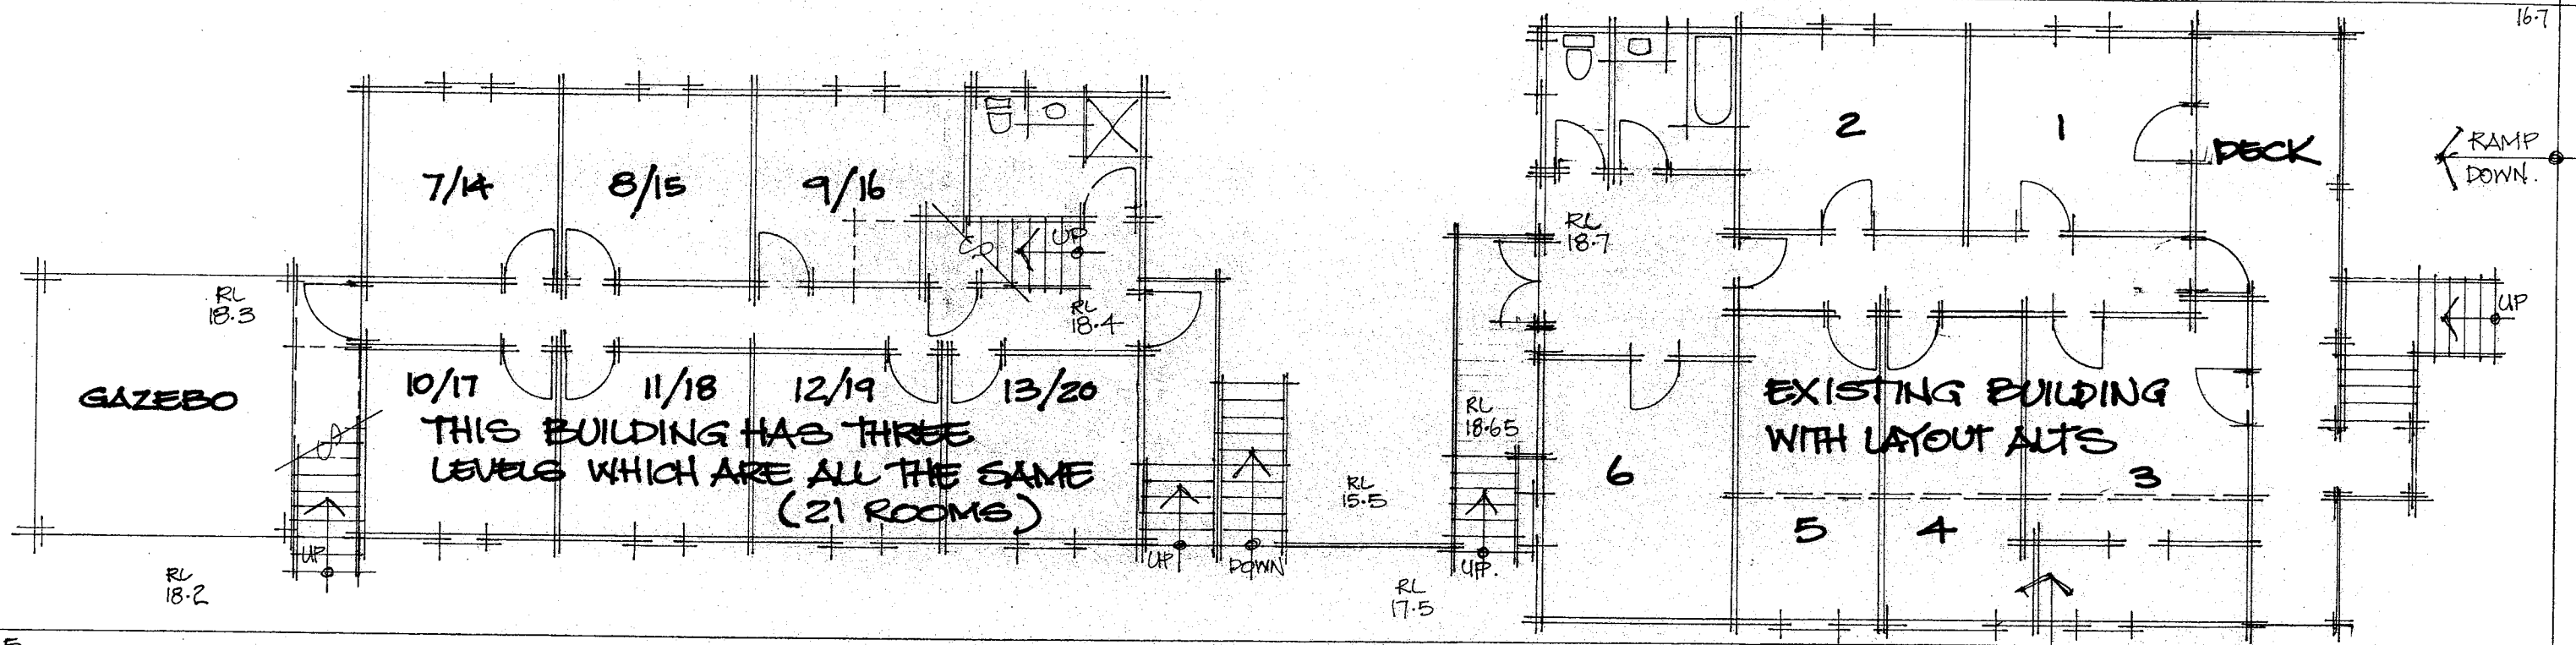

19.5

16.7

FIRST FLOOR

CHARTERED MEMBER
 BUILDING DESIGNER'S ASSOCIATION
 Ph: 3262 1200 Fax: 3262 1600
 Email: ecbd@powerup.com.au
 Suite 11 - 713 Sandgate Road,
 Clayfield, Qld, 4011
 ECBDD Pty Ltd (ACN 101 135 077)
 QBSA license No. 1010190



Issue	Author	Date
1 SK-1	OWEN	21-3-05
2		
3		
4		
5		
6		

© copyright ECBDD Pty Ltd

Project	MASTER PLAN
Client	BENNETT
Address	VULTURE ST. BOARDING HOUSE

Job No.	05-016
Dwg. No.	6.0FB
Scale.	1:100